

PRELIMINARY
All areas and dimensions are subject to survey

SURVEYOR'S CERTIFICATE
I, _____ hereby certify that the survey represented on this plan was carried out by me or under my immediate supervision and was completed on _____ and that this survey has been executed in accordance with the Licensed Surveyors Act and the directions thereunder.
Licensed Surveyor _____ Date _____

L.T.O. REGISTRATION
Lodged on _____ at _____
Instrument Number _____
Registered on _____ at _____
by me _____
Registrar-General

Note
Electricity Supply Easements are in favour of _____

Version 1 - survey plan as lodged

SURVEY APPROVAL
Robert Ian Sarib _____ the Acting Surveyor-General, being satisfied that Part 5 of the Planning Act has been complied with:
(i) approve the survey under section 49 of the Licensed Surveyors Act; acknowledge, on behalf of the Service Authorities designated, the vesting of the Service Easements shown hereon; and
(ii) accept on behalf of the Service Authorities specified, the land designated as roads or reserves hereon vested pursuant to section 64 of the Planning Act and section 7 of the Control of Roads Act
Surveyor-General _____ Date _____

LOTS 15360 TO 15406
SUBDIVISION OF LOT 15217
TOWN OF PALMERSTON

Drawn by
Earl James & Associates
(9158) 26/05/2020

Map Reference


Examined by
Earl James & Associates

Assumed from
Observed at _____

SCALE 1:1000 (A3)

AZIMUTH

LTO 2020/011A
SHEET 1 OF 3

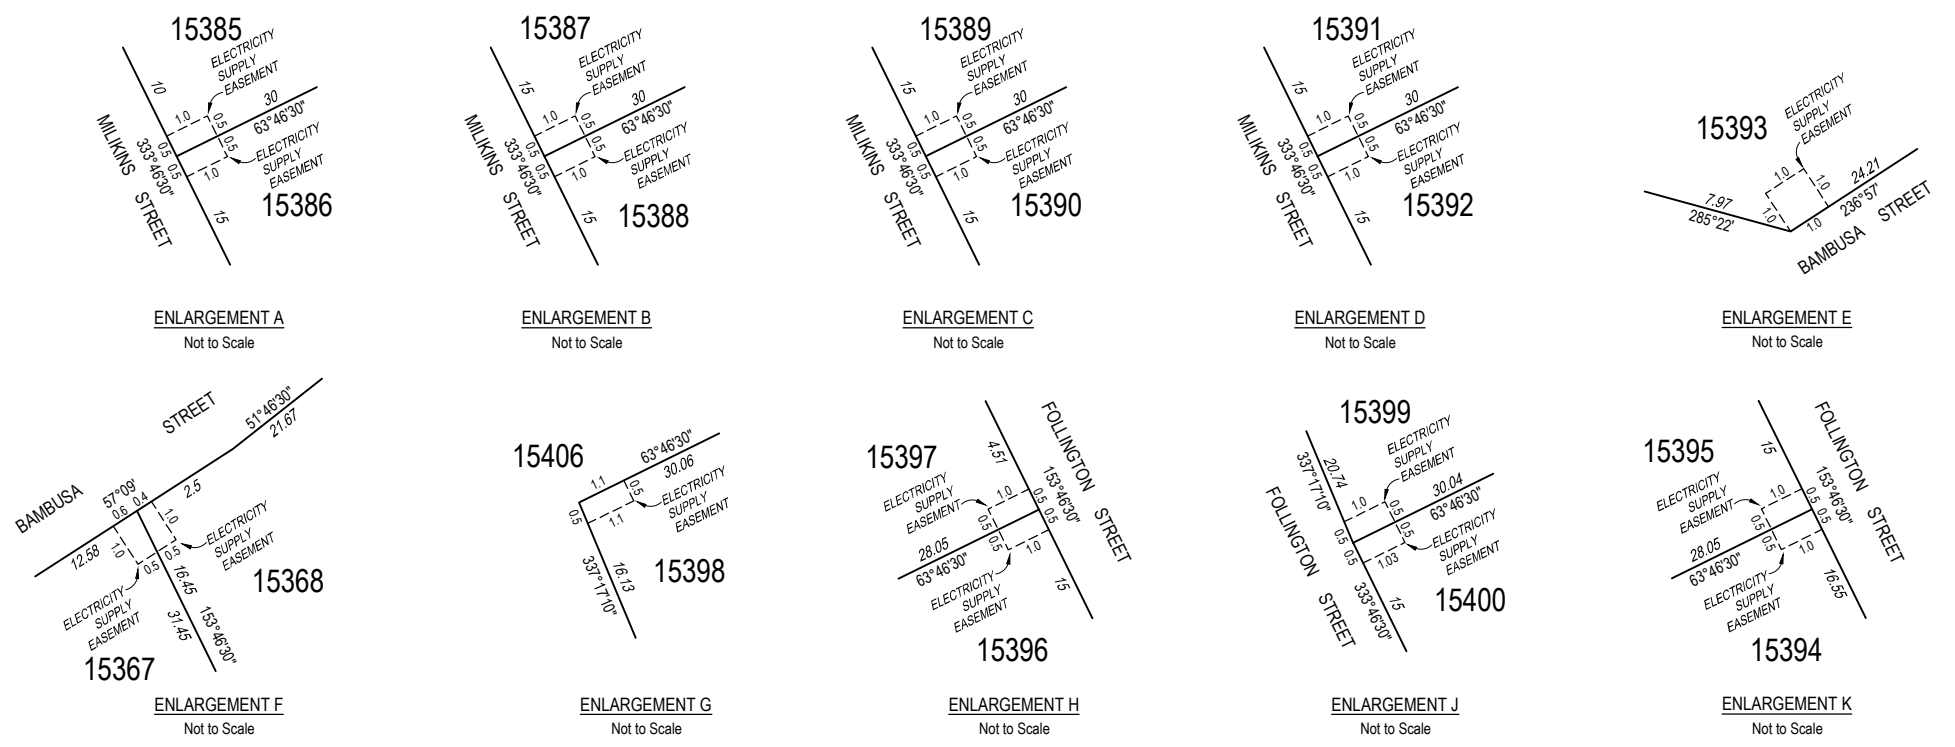


PRELIMINARY

All areas and dimensions are subject to survey

<p>SURVEYOR'S CERTIFICATE</p> <p>I, _____, hereby certify that the survey represented on this plan was carried out by me or under my immediate supervision and was completed on _____, and that this survey has been executed in accordance with the Licensed Surveyors Act and the directions thereunder.</p> <p>Licensed Surveyor: _____ Date: _____</p>	<p>Note Electricity Supply Easements are in favour of</p>	<p>SURVEY APPROVAL</p> <p>I, Robert Ian Sarib, the Acting Surveyor-General, being satisfied that Part 5 of the Planning Act has been complied with:</p> <ul style="list-style-type: none"> (i) approve the survey under section 49 of the Licensed Surveyors Act; (ii) acknowledge, on behalf of the Service Authorities designated, the vesting of the Service Easements shown hereon; and (iii) accept on behalf of the Service Authorities specified, the land designated as roads or reserves hereon vested pursuant to section 64 of the Planning Act and section 7 of the Control of Roads Act <p>Surveyor-General: _____ Date: _____</p>	<p>LOTS 15360 TO 15406</p> <p>SUBDIVISION OF LOT 15217</p> <p>TOWN OF PALMERSTON</p>
<p>L.T.O. REGISTRATION</p> <p>Lodged on _____ at _____</p> <p>Instrument Number _____</p> <p>Registered on _____ at _____</p> <p>by me _____</p> <p>Registrar-General</p>		<p>Version 1 - survey plan as lodged</p>	
<p>Drawn by Earl James & Associates (9158) 26/05/2020</p>		<p>Map Reference</p>	
<p>Examined by Earl James & Associates</p>		<p>SCALE 1:1000 (A3)</p>	
<p>Assumed from Observed at _____</p>		<p>AZIMUTH</p> <p>LTO 2020/011B</p> <p>SHEET 2 OF 3</p>	

Supersedes Part of LTO 2017/059

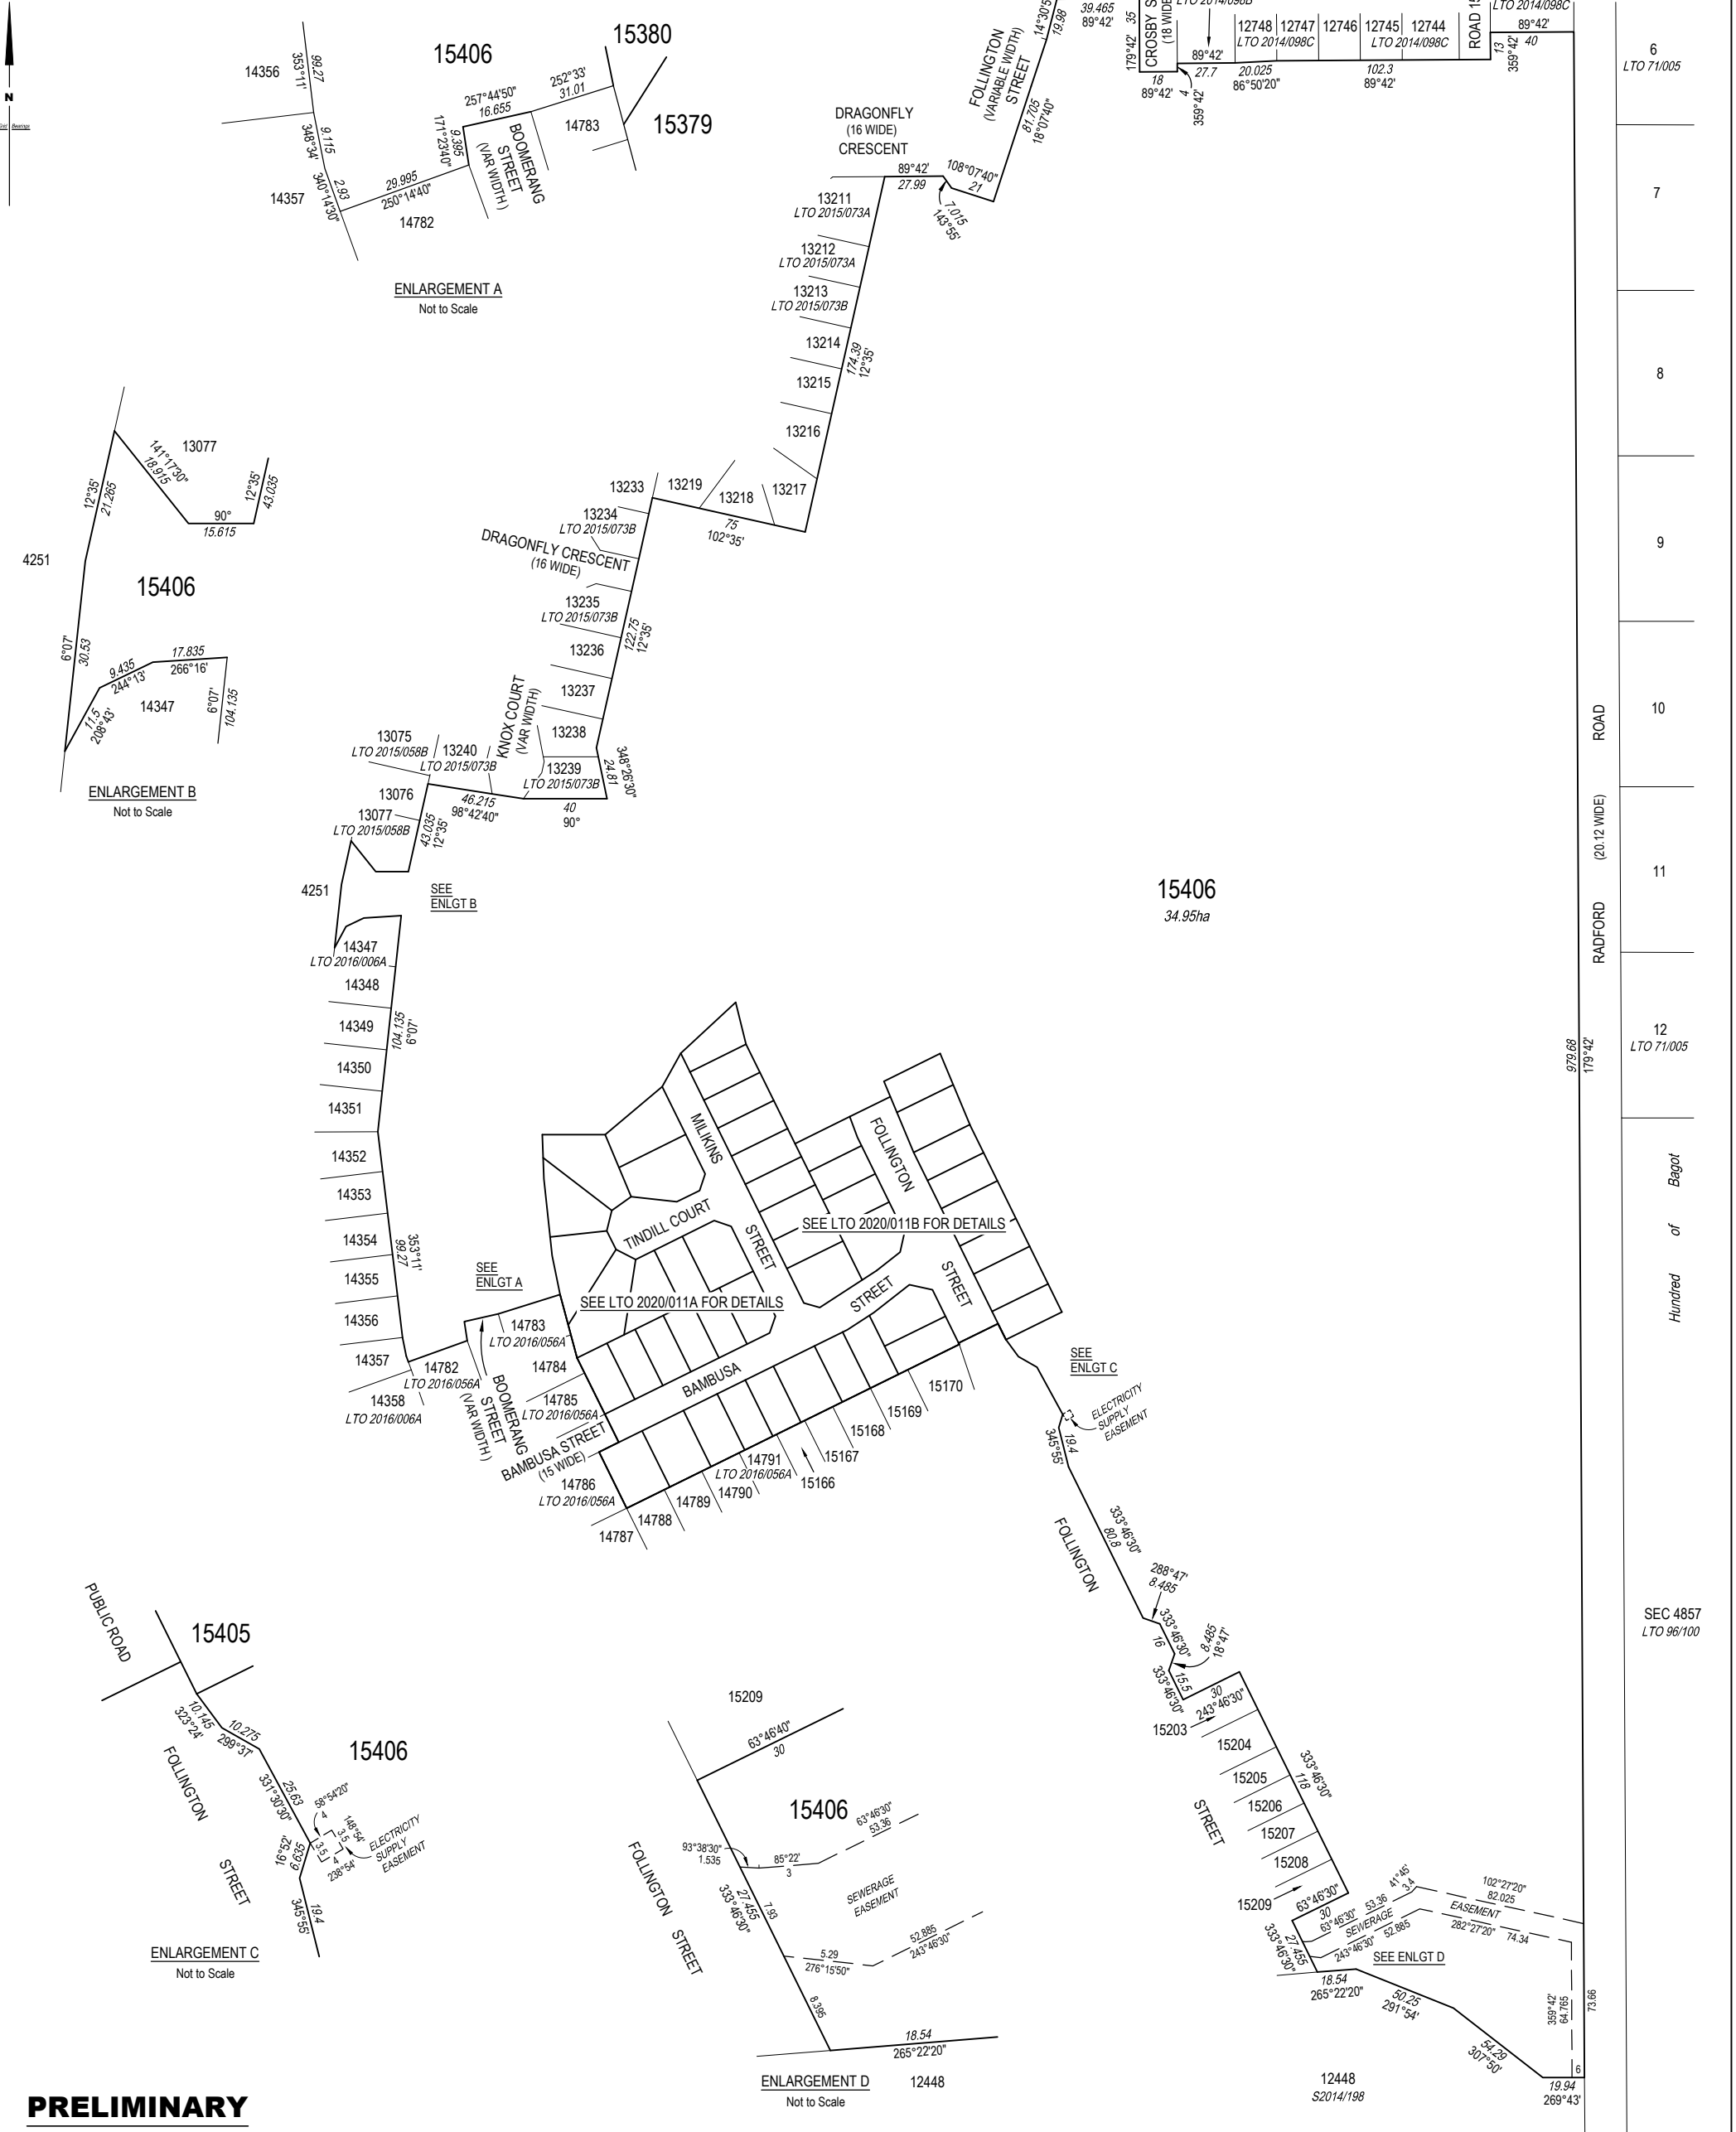

6	LTO 71/005
7	
8	
9	
10	
11	
12	LTO 71/005
Bagot	
Hundred of	
SEC 4857	
LTO 96/100	

PRELIMINARY

All areas and dimensions are subject to survey

SURVEYOR'S CERTIFICATE
 I, the Surveyor, hereby certify that the survey represented on this plan was carried out by me or under my immediate supervision and was completed in accordance with the Licensed Surveyors Act and the directions thereunder.

Licensed Surveyor: _____ Date: _____

L.T.O. REGISTRATION
 Lodged on _____ at _____
 Instrument Number: _____
 Registered on _____ at _____
 by me _____
 Registrar-General

Note
 Dimensions of unmarked boundaries are original unless otherwise shown
 Electricity Supply and Sewerage Easements are in favour of the Power and Water Corporation
 Sewerage Supply is an existing easement
 Electricity Supply Easement is an existing easement

Version 1 - survey plan as lodged

SURVEY APPROVAL
 Robert Ian Sarib, the Acting Surveyor-General, being satisfied that Part 5 of the Planning Act has been complied with:
 (i) approve the survey under section 49 of the Licensed Surveyors Act;
 (ii) acknowledge, on behalf of the Service Authorities designated, the vesting of the Service Easements shown hereon; and
 (iii) accept on behalf of the Service Authorities specified, the land designated as roads or reserves hereon vested pursuant to section 64 of the Planning Act and section 7 of the Control of Roads Act

Surveyor-General: _____ Date: _____

LOT 15406
SUBDIVISION OF LOT 15217
TOWN OF PALMERSTON

Drawn by Earl James & Associates (9158) 26/05/2020	Map Reference	SCALE 1:3000 (A3)
Examined by Earl James & Associates	AZIMUTH Assumed from _____ Observed at _____	LTO 2020/011C SHEET 3 OF 3